


SO 203

PŮDORYS

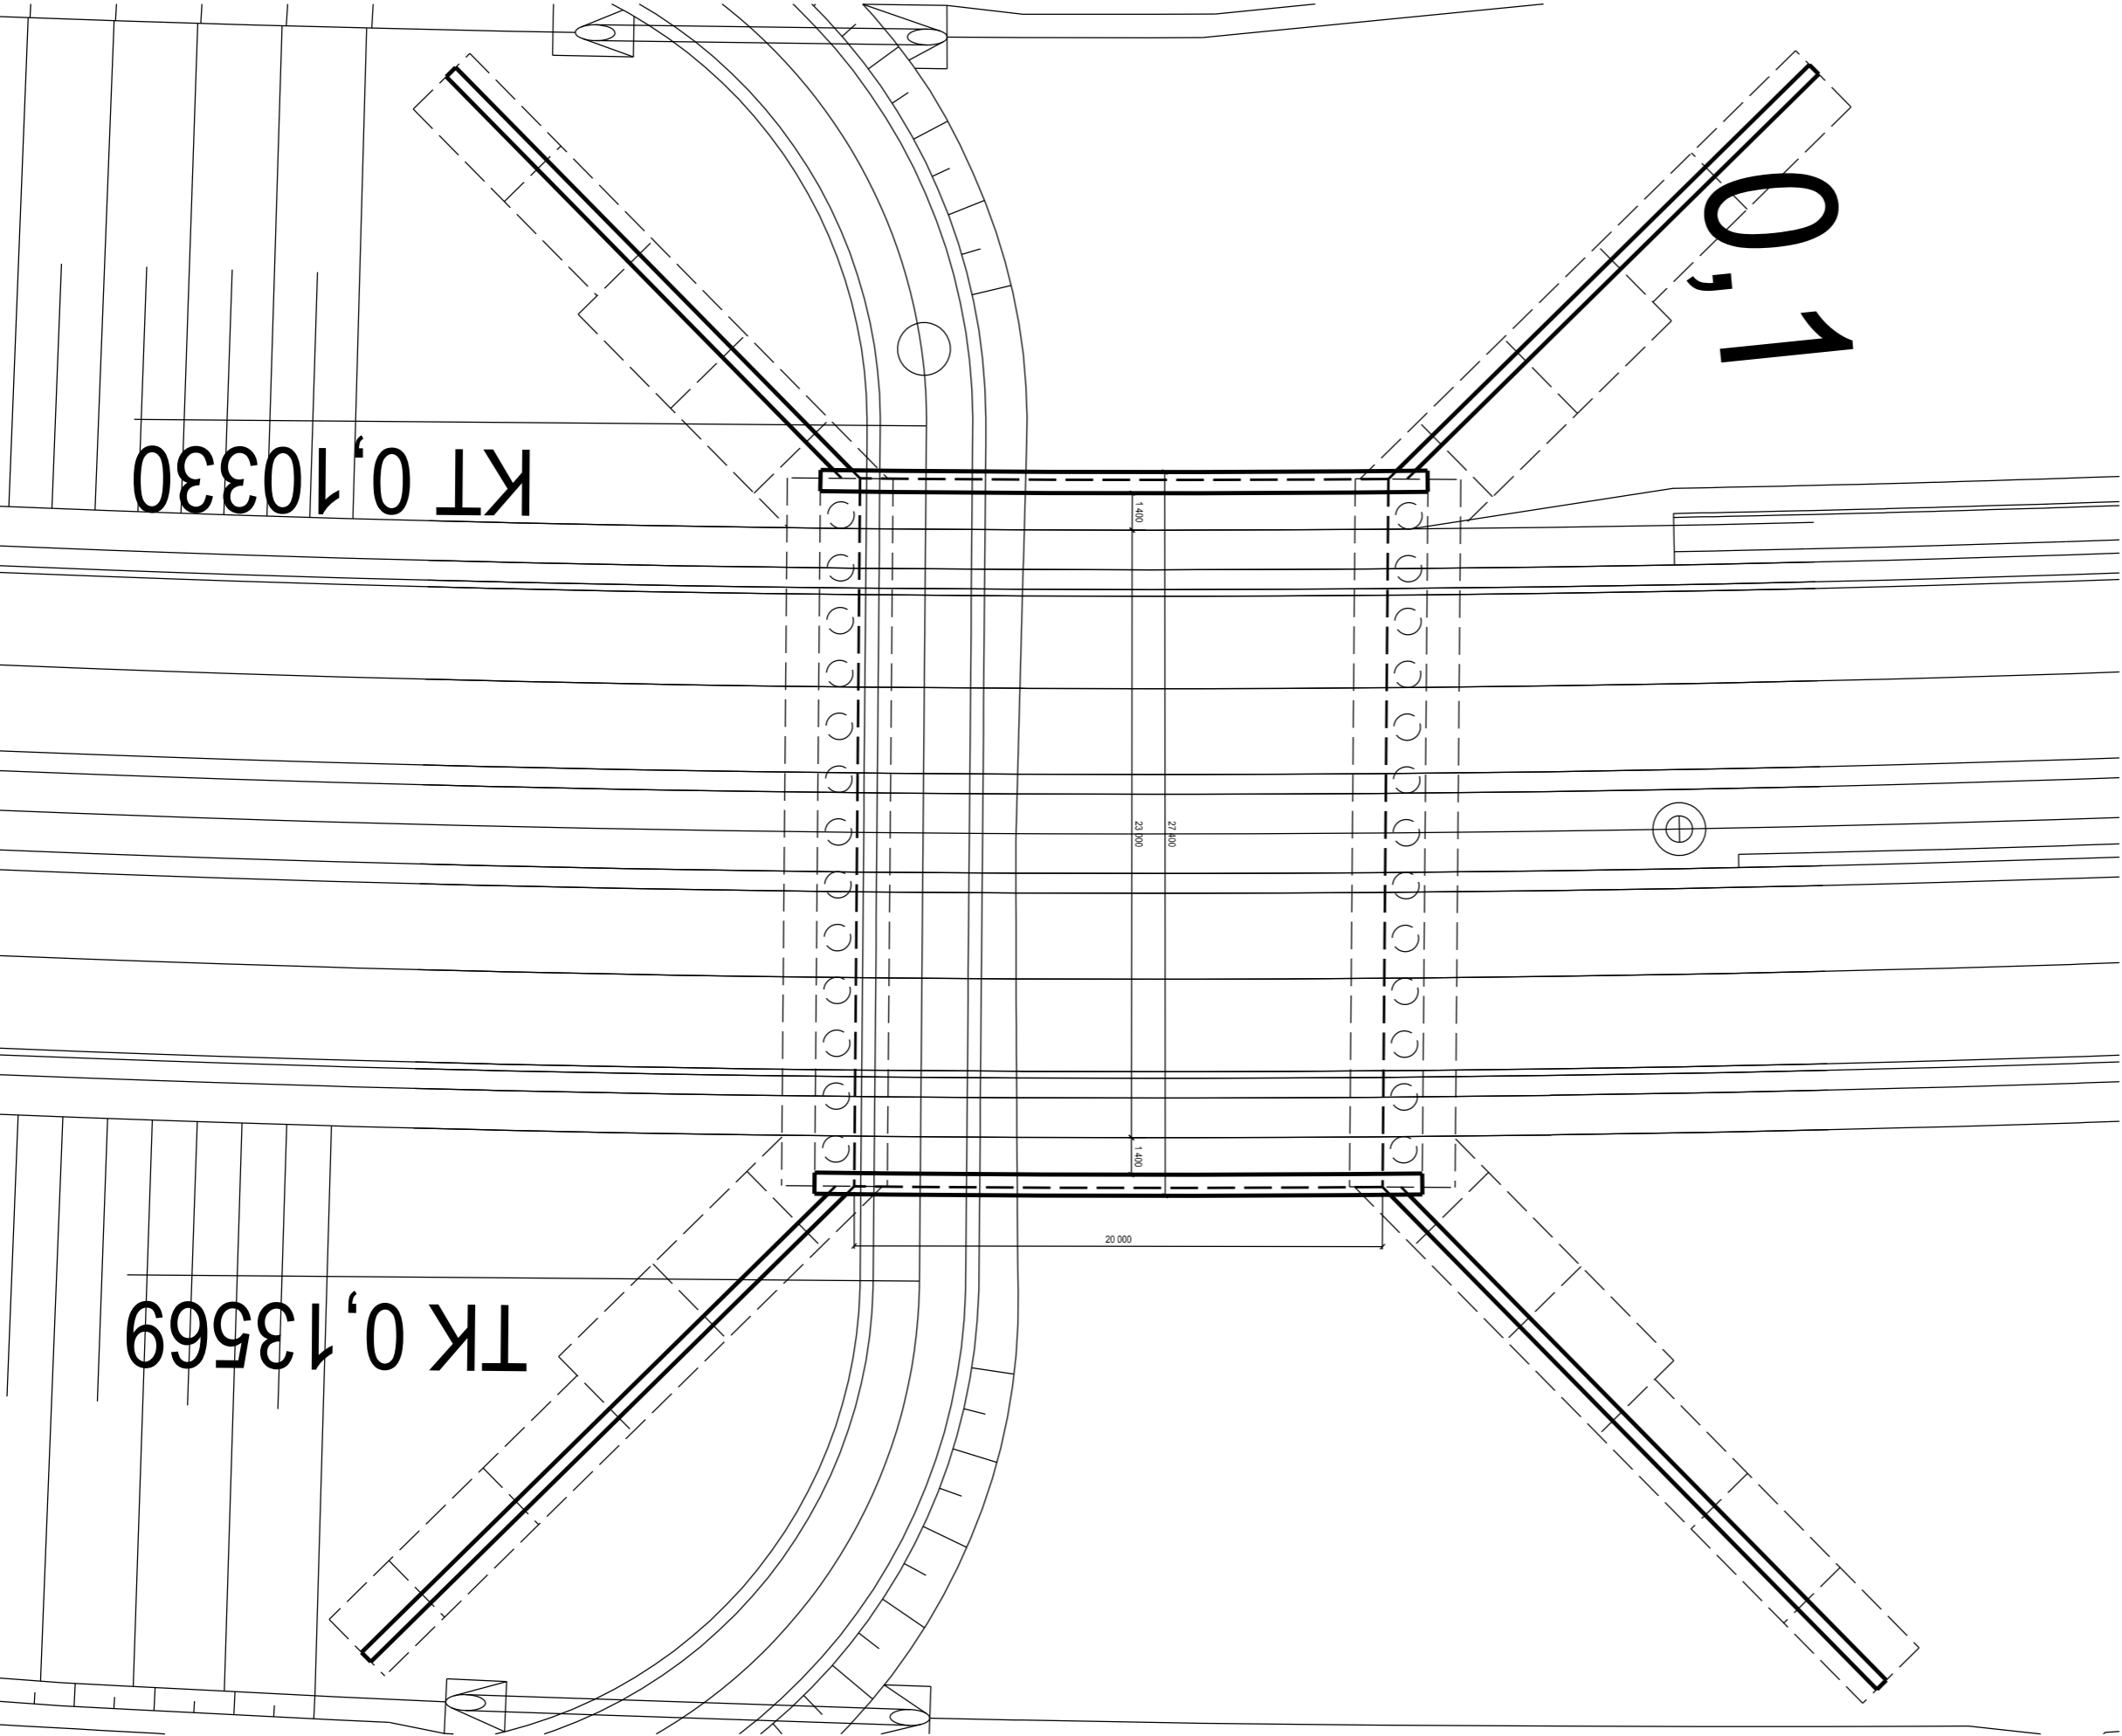


KT 0,10330

TK 0,13569

0,1

PODÉLNÝ ŘEZ

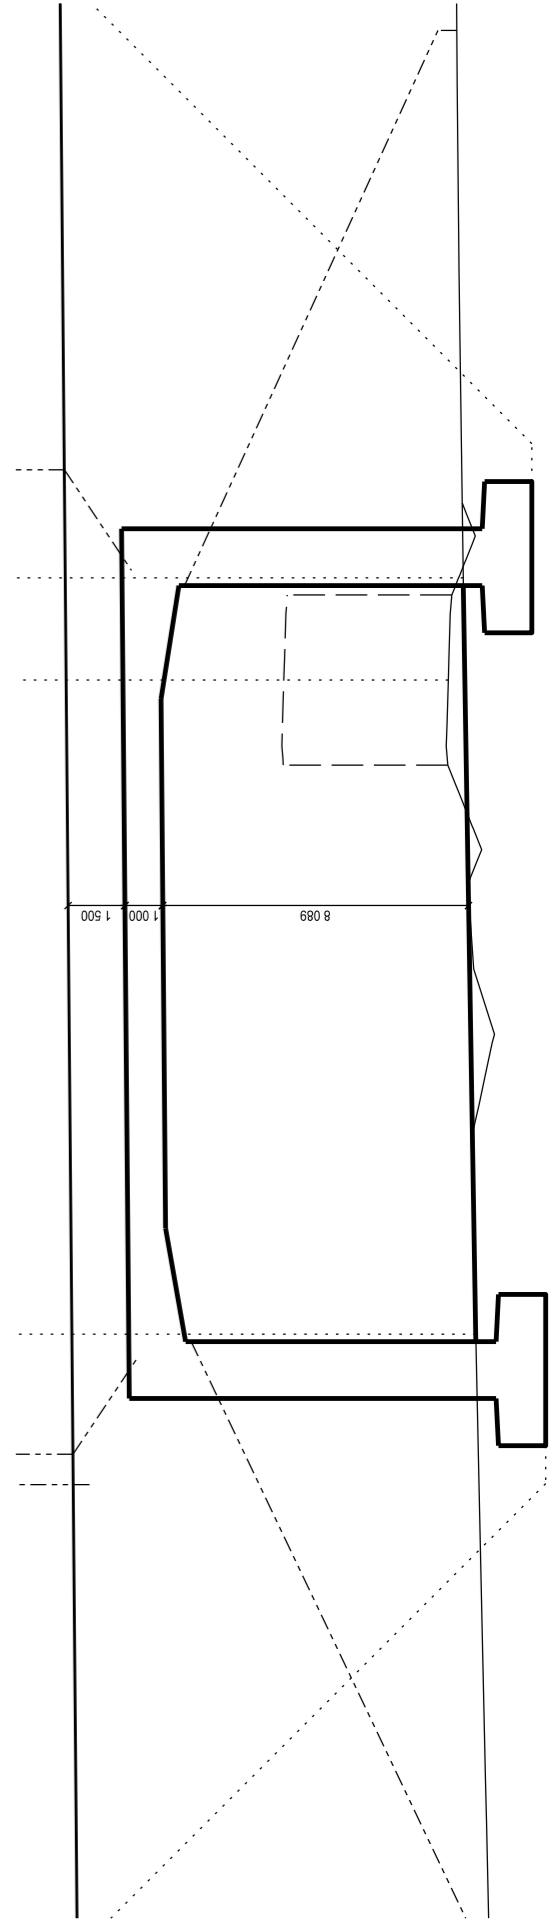

1 000 8 089